


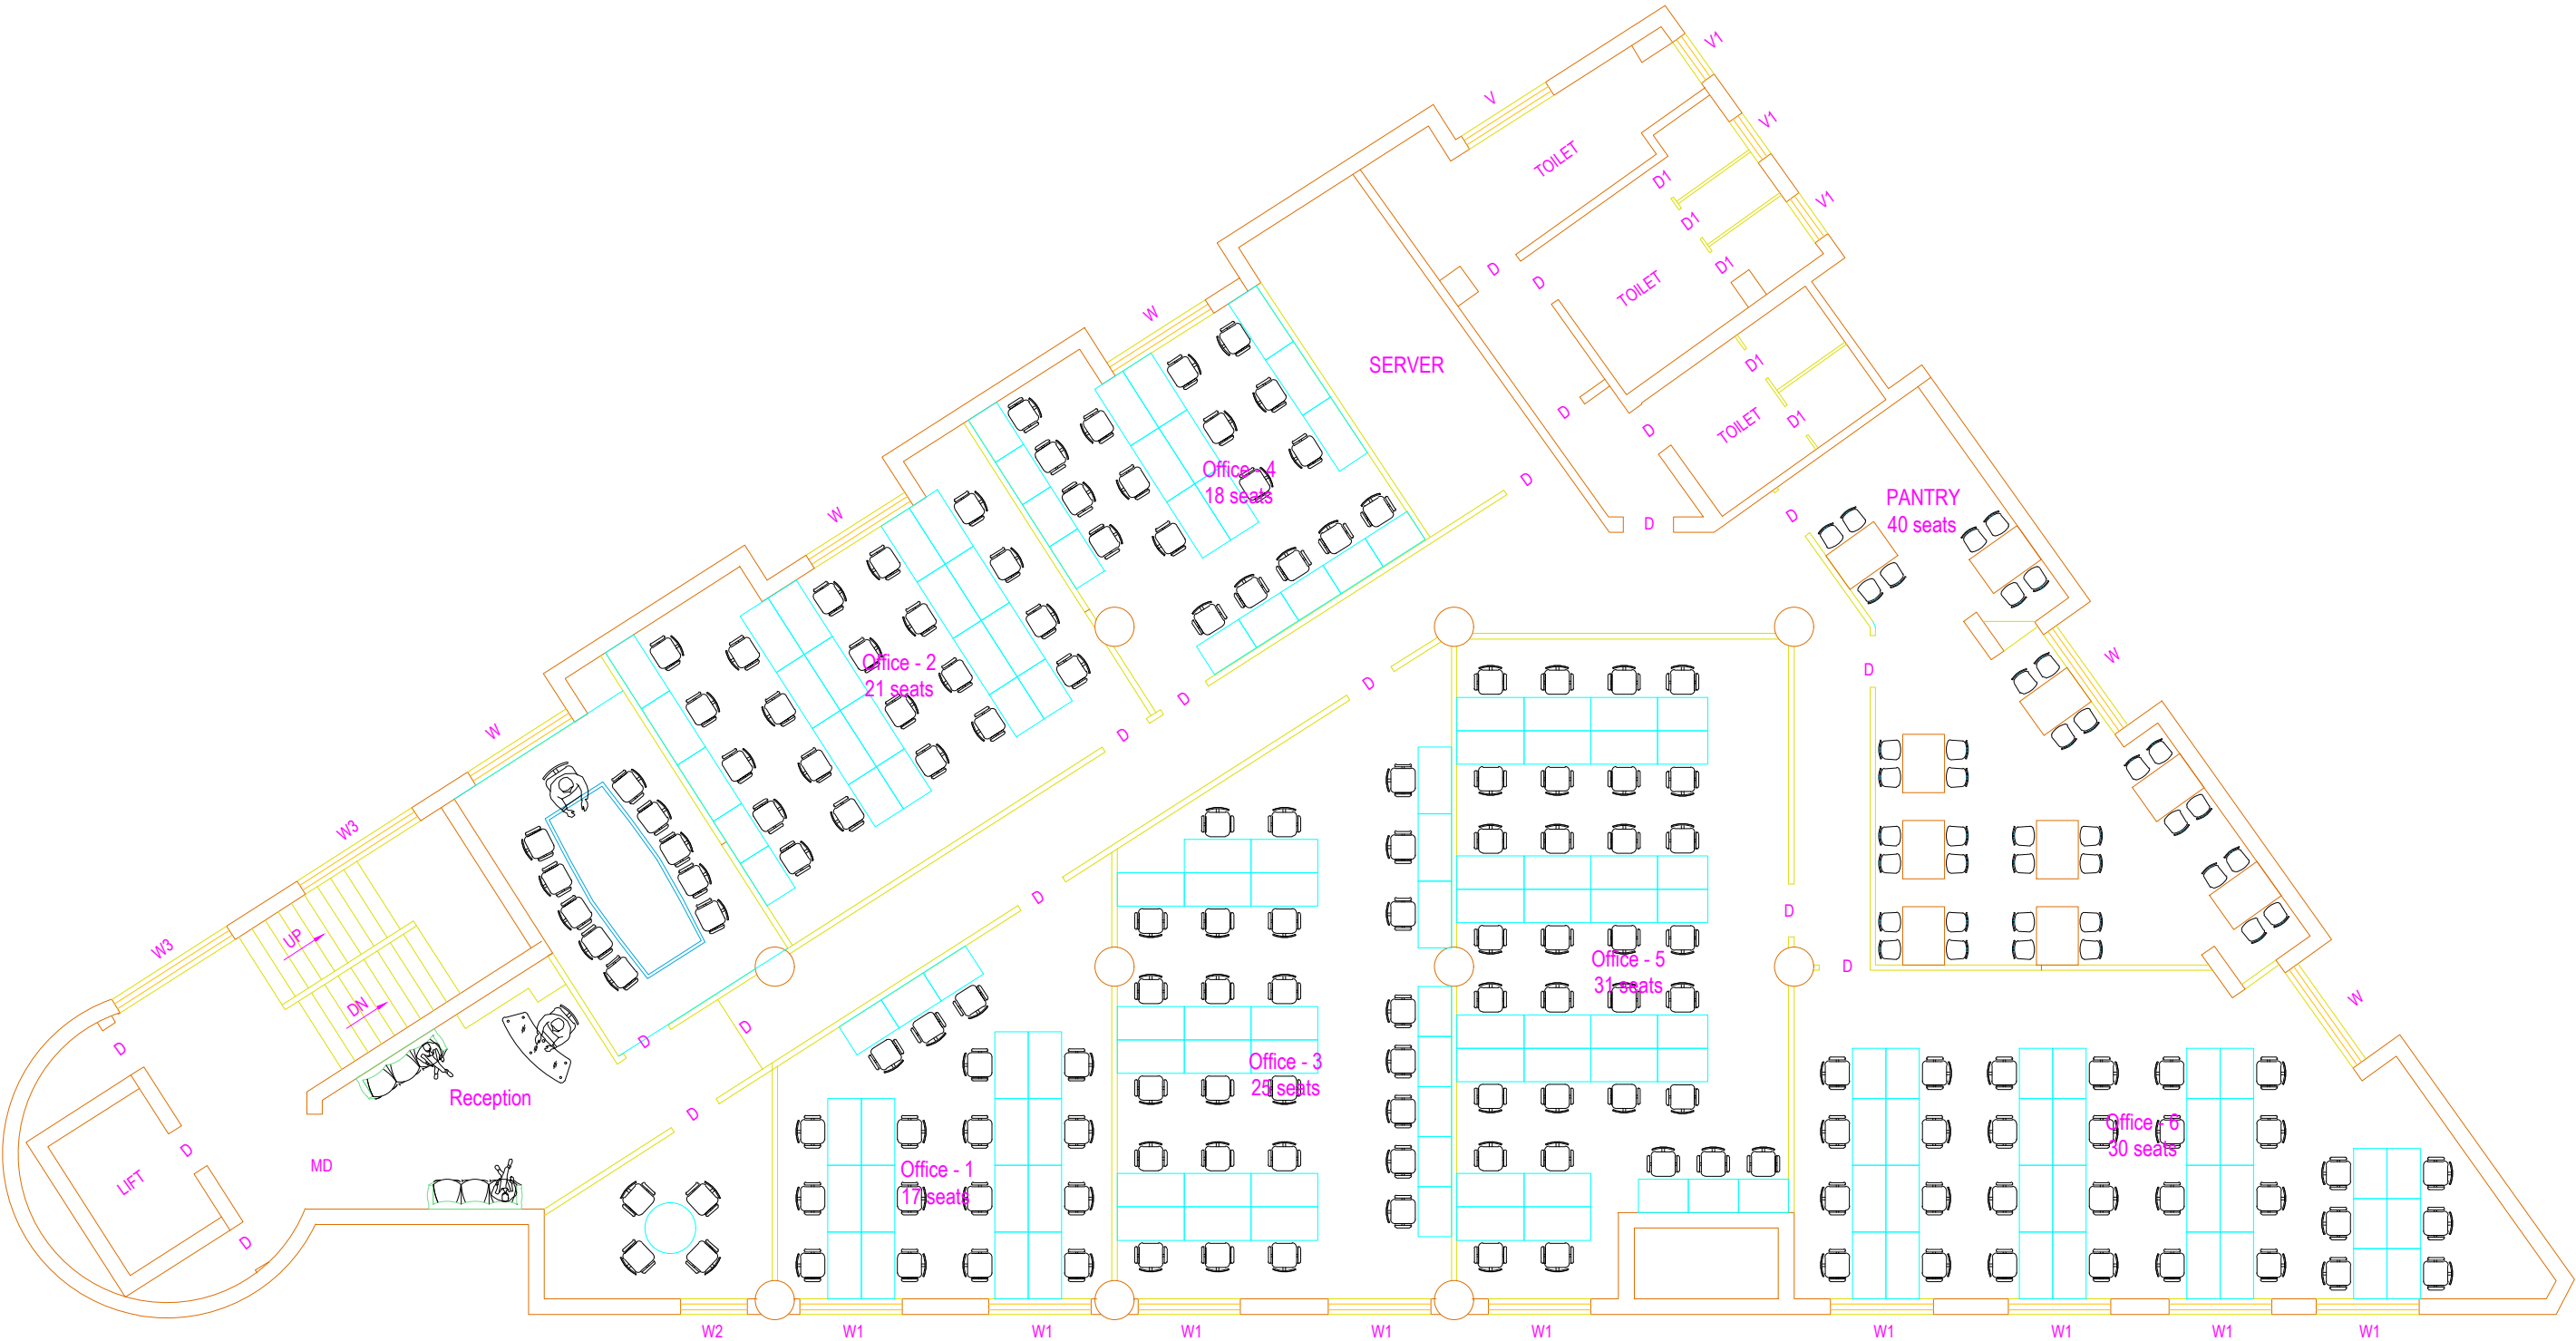

PROJECT :

VVM TOWER

Pattulos road,
Rayapettah,
Chennai - 600 002

NORTH :

THIRD FLOOR PLAN

CLIENT :

TITLE : FLOOR LAYOUT	All dimensions are in 'feet' and 'inches'
DRAWN BY : L. M	DATE : 30.11.2024
CHECKED BY :	REV. DATE : 00.00.00

PROJ. NO.

DRG NO.	REV.
IR/016/TF/01	000

Logas Coworking

VVM Towers, 22A 3rd floor, Pattulos
Road, Anna Salai, Chennai - 600 002.