



NOTES:

- 1) All dimensions in mm's unless otherwise specified.
- 2) To vary height of tapered end, the 600mm dimension should be altered accordingly.

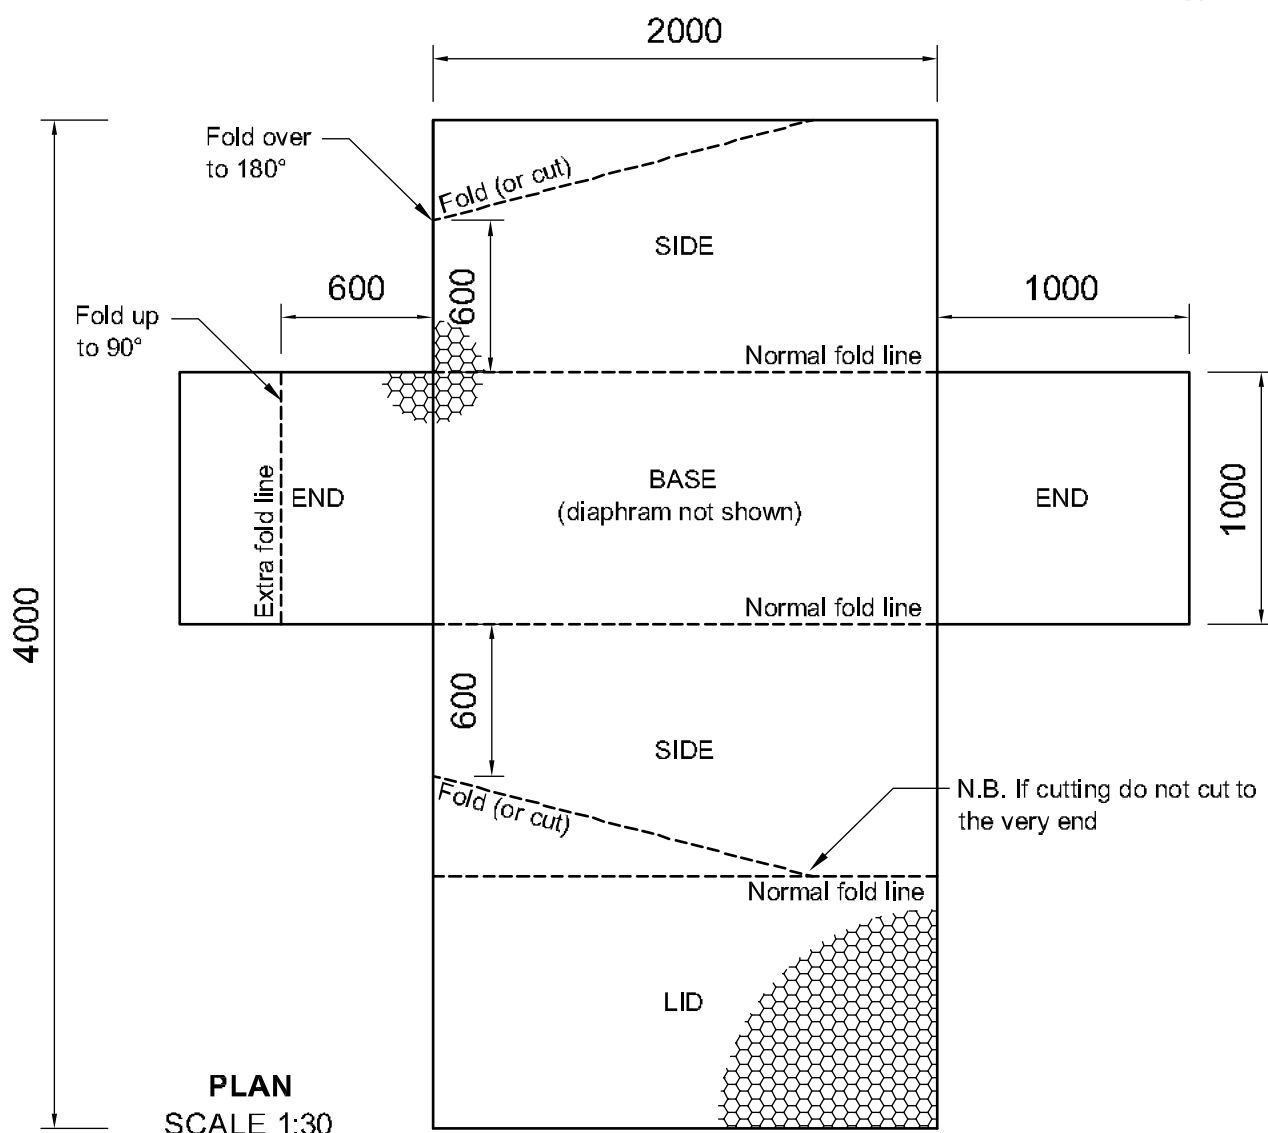

PLAN
SCALE 1:30

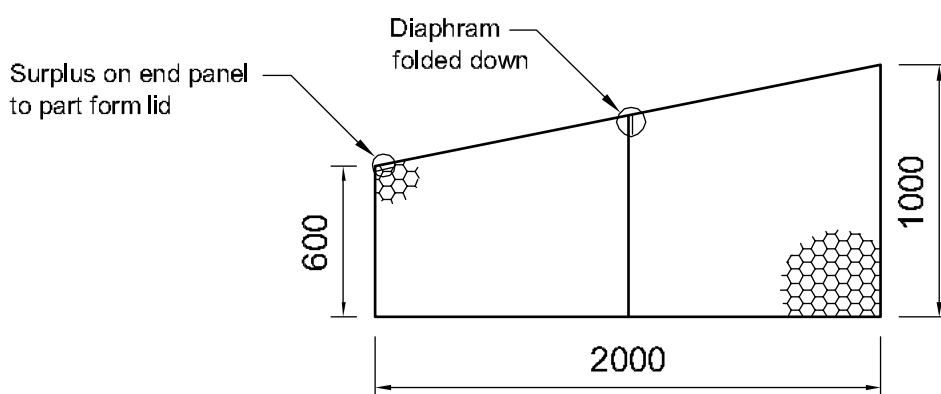

ELEVATION
SCALE 1:30

This drawing, or design proposal, remains the copyright of Maccaferri Ltd and is not to be copied or disclosed to any persons other than the person to whom it is originally intended.

- PRELIMINARY -
NOT FOR CONSTRUCTION

MACCAFERRI

Oxford
Tel:(01865) 770555 Fax:(01865) 774550
e-mail: oxford@maccaferri.co.uk

Perth (07) 7331 Belfast (028) Dublin (00353) 1
Tel:0065 4941 Tel:4597056
Fax:442283 Fax:0065 3895 Fax:4597103
www.maccaferri.co.uk

Designed:

Date:

Project Title:

Converting a standard 2m x 1m x 1m gabion to taper with 0.6m at one end

Drawing Title:

CONSTRUCTION DETAIL

Drawn:

SMAC

Date:

28/07/06

Client:

Scale:

1:30

Project No:

XX/XXXX

Approved:

MS

Date:

28/07/06

Drawing No:

UK-INST-GB-Rev: 00

Rev:

0